



TRENCH PROFILE

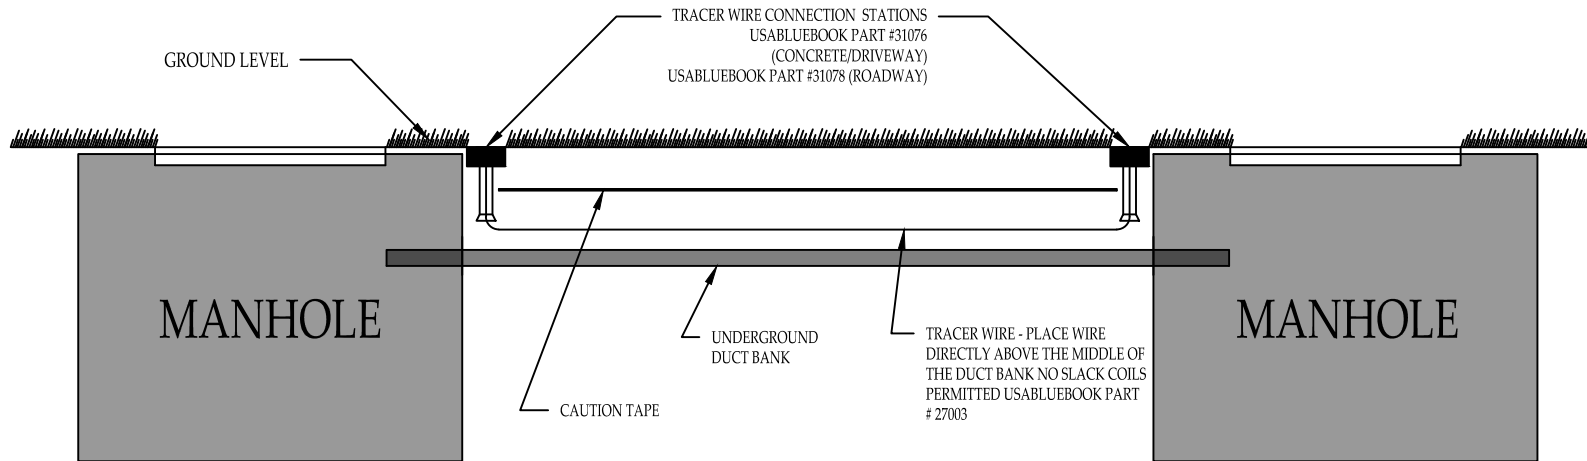

TRENCH SECTION

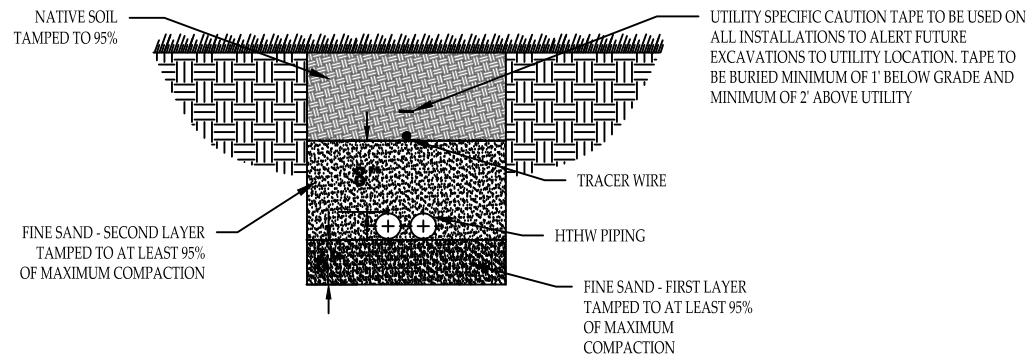

NOTES:

- TRACER WIRE MUST LAY FLAT AND STRAIGHT. NO COILS MAY BE PRESENT
- ALL CONNECTIONS MUST BE SOLDERED AND WATERTIGHT
- TAPE MUST NOT BE DAMAGED OR TORN
- TRACER WIRE RUN MUST NOT EXCEED 300' WITHOUT ADDITIONAL TEST STATION

DRAWN BY: TCS
 CHECKED BY: GB
 SCALE: N.T.S.
 DATE: 09/12/25

HEATING / COOLING & TRACER WIRE INSTALLATION

R | RUTGERS UNIVERSITY
 Institutional Planning
 and Operations

SK-UT-03