


TRACER WIRE ENDS MUST USE RING
TERMINAL THAT IS TO BE CRIMPED,
SOLDERED AND SEALED TO PREVENT
CORROSION. ALL CONNECTIONS MUST
BE COMPLETELY WATERTIGHT

12 GAUGE
THIN STRANDED COPPER
WIRE USABUEBOOK # 27003

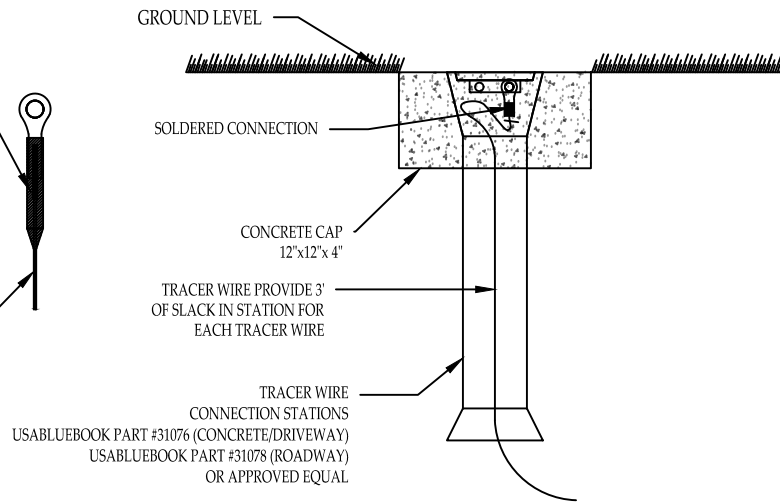

NOTES:

- COMPLETED TRACERS WIRES SHALL HAVE A CONTINUITY & RESISTANCE TESTS PERFORMED.BEFORE AND AFTER BACKFILLING.
- DURING BACKFILL CARE SHOULD BE TAKEN NOT TO DAMAGE TRACER WIRE INSULATION.

DRAWN BY: TCS
CHECKED BY: GB
SCALE: N.T.S.
DATE: 09/12/25

TRACER WIRE TEST STATION